



**RIGHT ELEVATION**

SCALE: 1/8" = 1'-0"

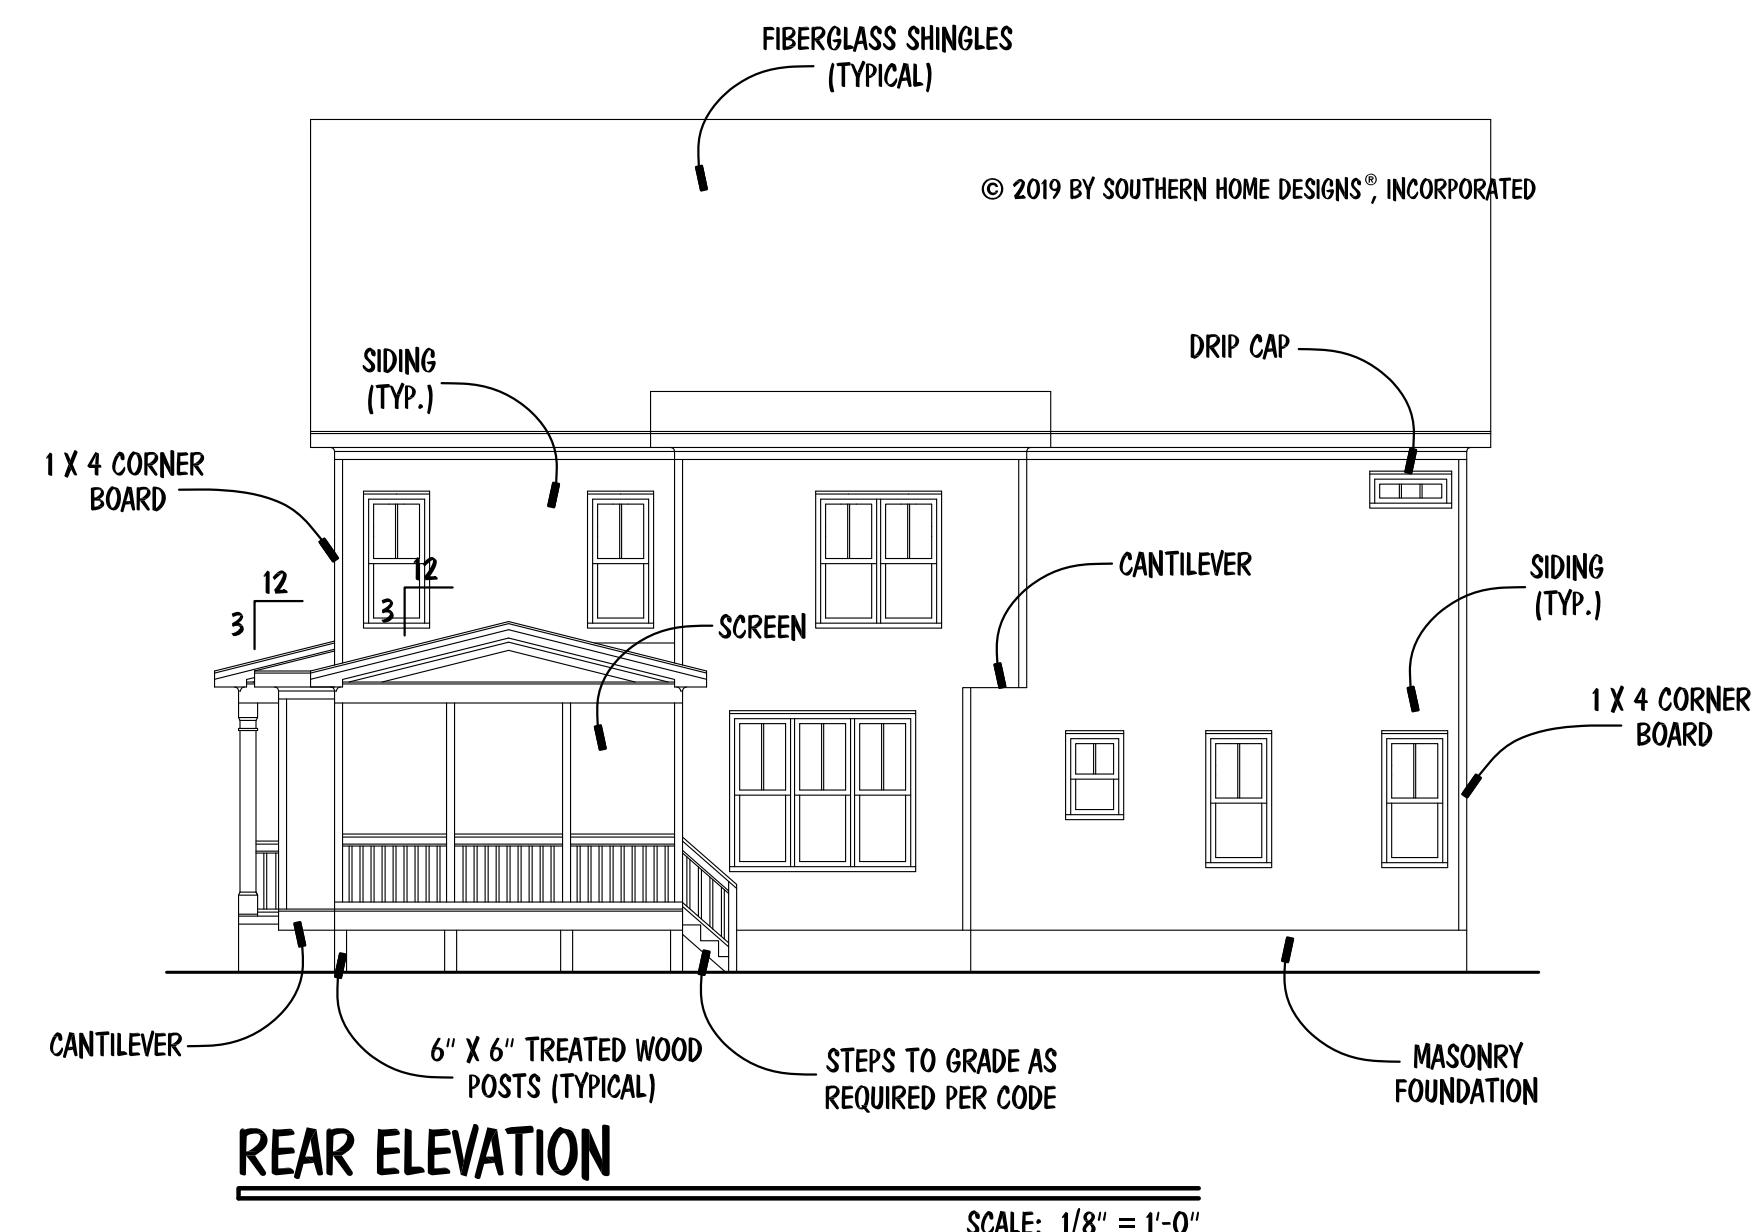


**REAR ELEVATION**

SCALE: 1/8" = 1'-0"

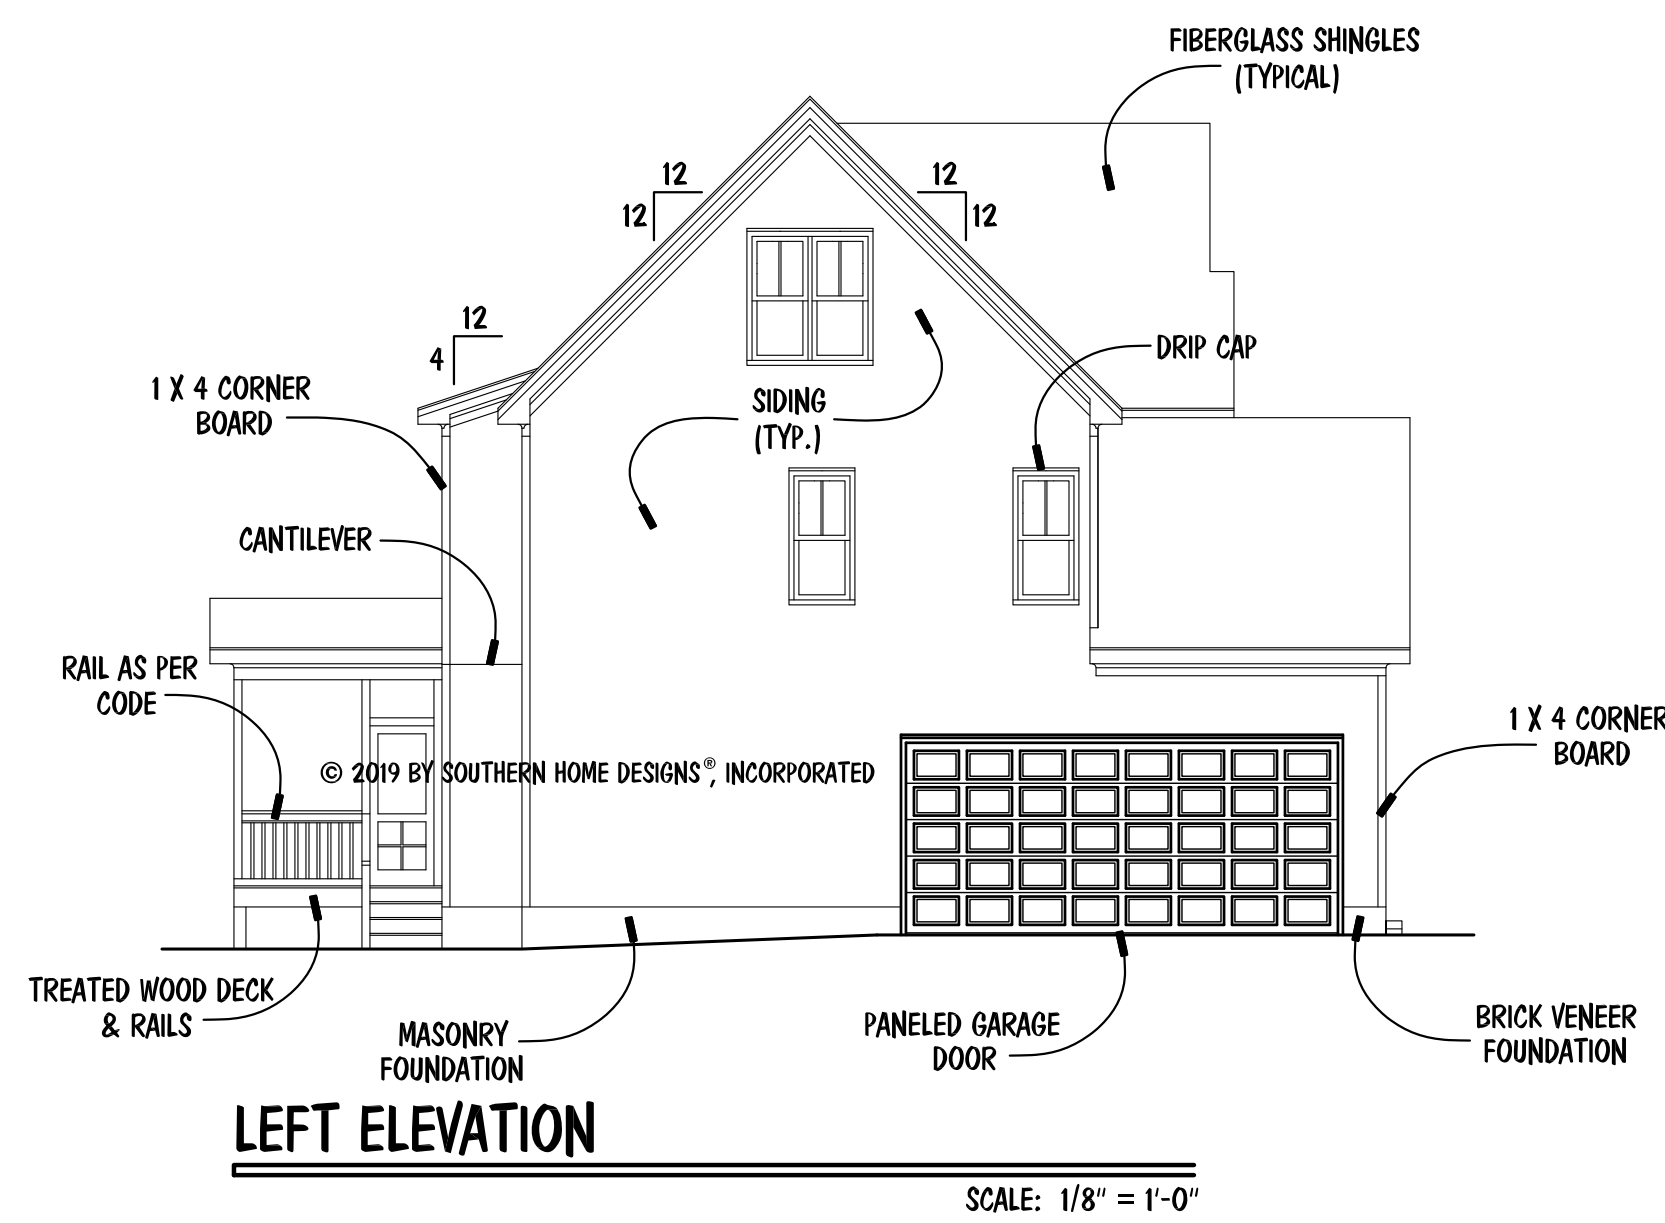

**LEFT ELEVATION**

SCALE: 1/8" = 1'-0"

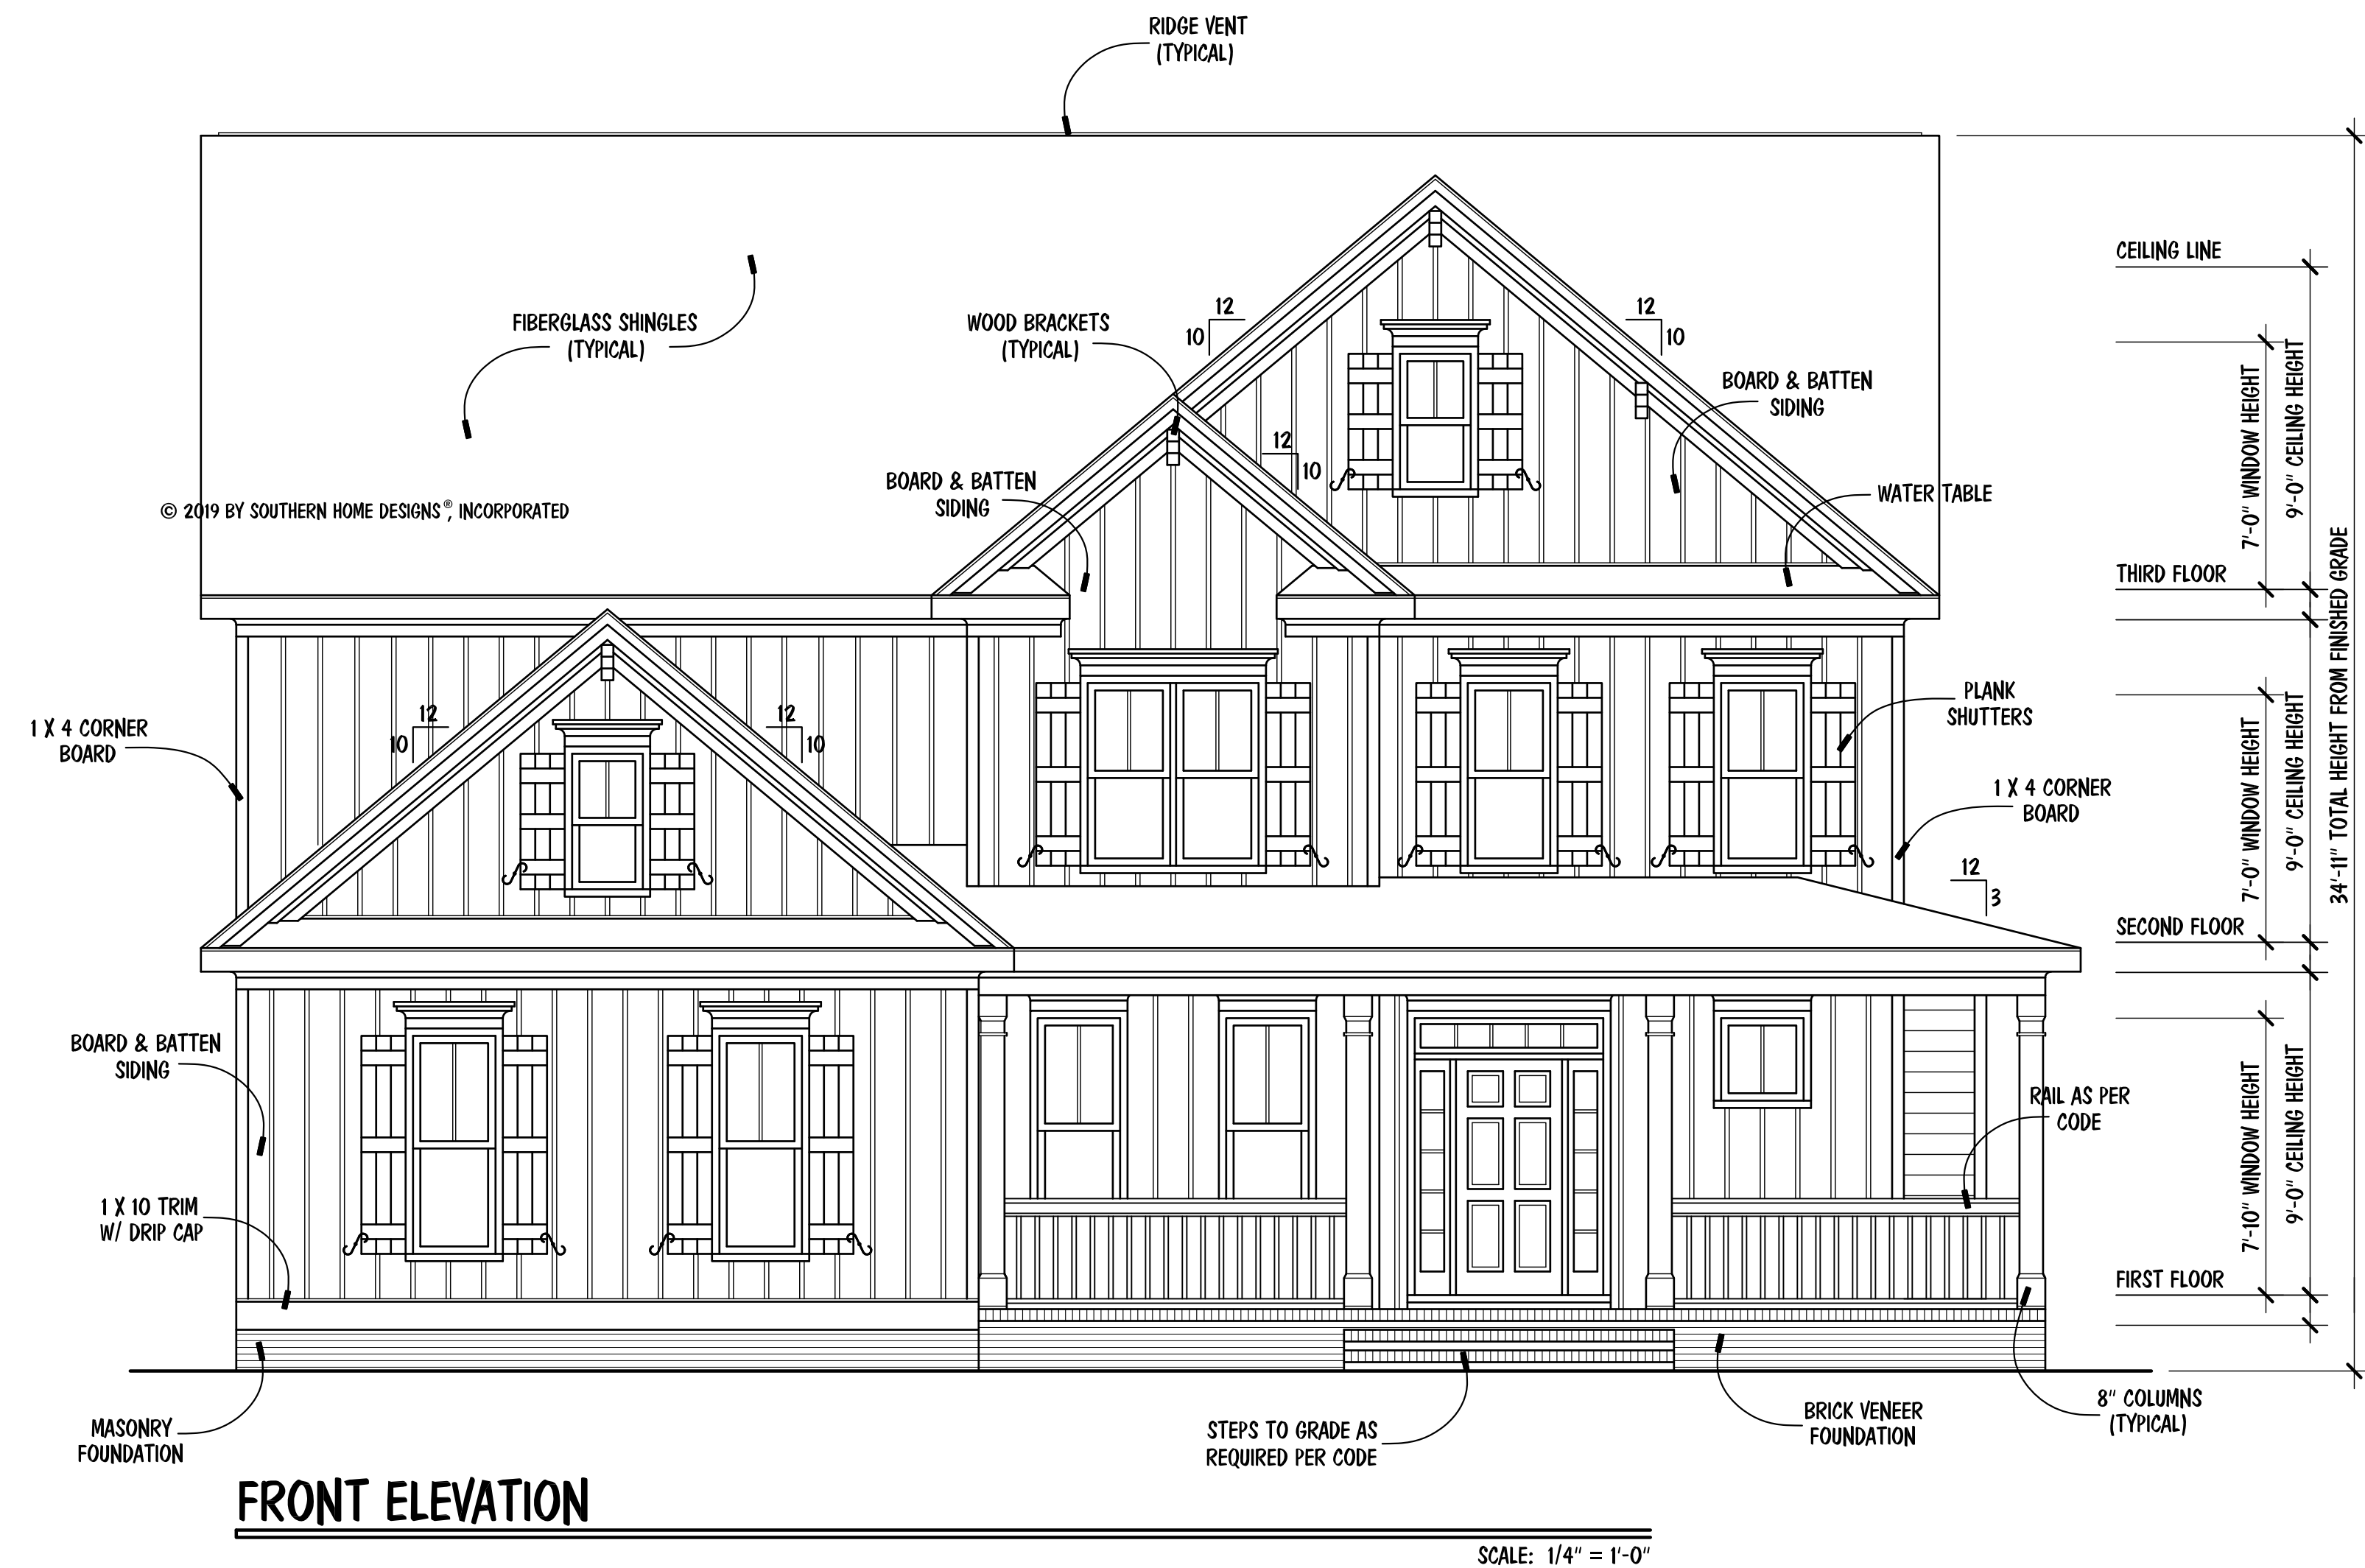

**FRONT ELEVATION**

SCALE: 1/4" = 1'-0"

© 2019 BY SOUTHERN HOME DESIGNS, INCORPORATED  
 THESE PLANS ARE PROTECTED UNDER FEDERAL COPYRIGHT LAWS.  
 THE ORIGINAL PURCHASER OF THESE PLANS IS LICENSED TO USE  
 THE PLANS FOR THE CONSTRUCTION OF ONE AND ONLY ONE  
 SINGLE FAMILY HOME. REPRODUCTION, MODIFICATION, OR REUSE  
 OF THESE PLANS WITHOUT THE WRITTEN CONSENT OF SOUTHERN  
 HOME DESIGNS, INCORPORATED, IS EXPRESSLY PROHIBITED.


Houseplan Works.com  
 ALL DIMENSIONS AND SITE DIMENSIONS ARE TO BE VERIFIED  
 BEFORE CONSTRUCTION BEGINS. ONCE CONSTRUCTION HAS  
 BEGUN SOUTHERN HOME DESIGNS, INCORPORATED, IS RELEASED  
 FROM ANY FURTHER RESPONSIBILITIES.

**Southern Home Designs**  
 INCORPORATED  
 1400 Crescent Green Drive, Suite 130, Cary, NC 27518  
 919.380.7400 Office 919.380.7464 Fax  
 Web: shdplans.com Email: shd@ncrr.com

THE  
 WESTON 2019  
 REVISED 01-22-19

**Tobin Construction Company**  
 1021 Collins Drive, Raleigh, NC 27609  
 Office: 919.622.7057

ENGR. #:  
 DATE: 01-15-19  
 SHEET: A-1  
 PLAN #: 19-011519

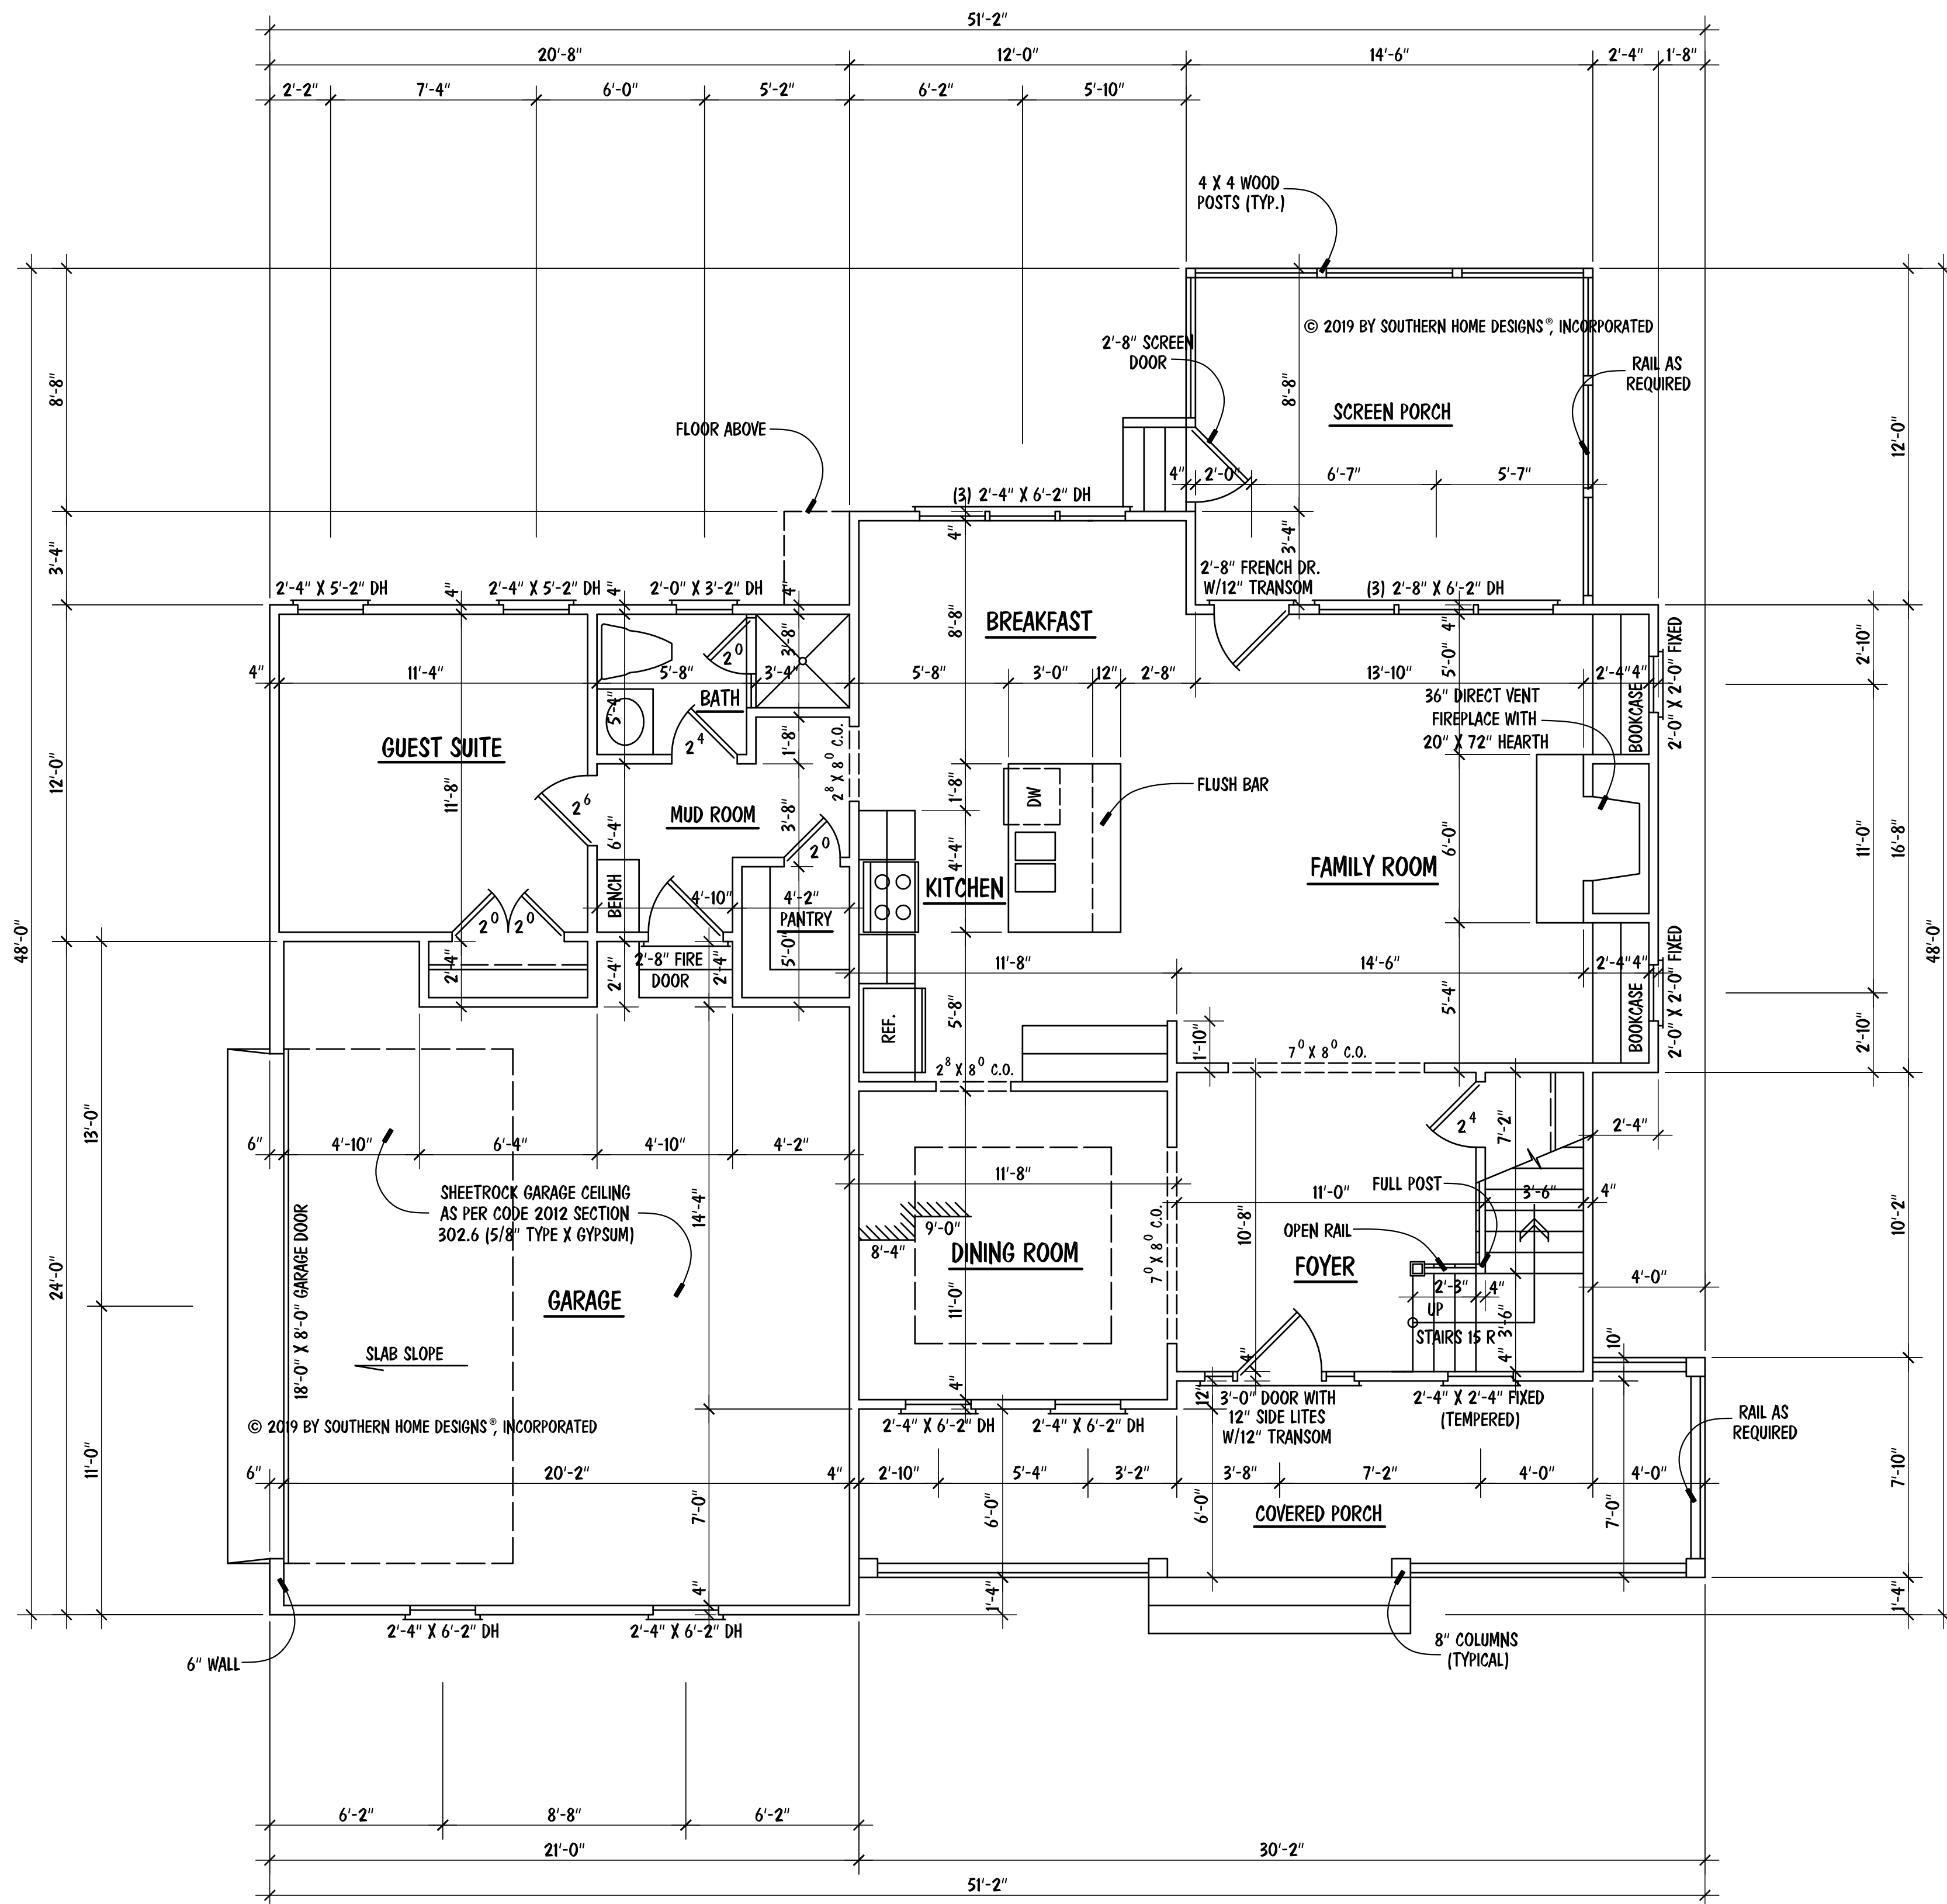

- NOTES:**
- 9'-0" CEILING HGT. (TYP.) U.N.O.
  - SET WINDOWS @ 7'-10" A.F.F. (TYP.) U.N.O.
  - SET WINDOWS IN GUEST SUITE & BATH @ 7'-0" A.F.F.
  - STAIRS: UP 15 R (TYP.), 1ST FLOOR TO 2ND FLOOR

SQUARE FOOTAGE	
FIRST FLOOR	1097
SECOND FLOOR	1298
<b>TOTAL</b>	<b>2395</b>
MISCELLANEOUS	
UNFINISHED THIRD FLOOR	734
GARAGE	474
FRONT PORCH	203
SCREEN PORCH	173
MECH. / STOR.	75

**FIRST FLOOR PLAN**

SCALE: 1/4" = 1'-0"

© 2019 BY SOUTHERN HOME DESIGNS®, INCORPORATED  
 THESE PLANS ARE PROTECTED UNDER FEDERAL COPYRIGHT LAWS.  
 THE ORIGINAL PURCHASER OF THESE PLANS IS LICENSED TO USE  
 THE PLANS FOR THE CONSTRUCTION OF ONE AND ONLY ONE  
 SINGLE FAMILY HOME. REPRODUCTION, MODIFICATION, OR REUSE  
 OF THESE PLANS WITHOUT THE WRITTEN CONSENT OF SOUTHERN  
 HOME DESIGNS®, INCORPORATED, IS EXPRESSLY PROHIBITED.


**Houseplan Works.com**  
 ALL DIMENSIONS AND SITE DIMENSIONS ARE TO BE VERIFIED  
 BEFORE CONSTRUCTION BEGINS. ONCE CONSTRUCTION HAS  
 BEGUN SOUTHERN HOME DESIGNS, INCORPORATED, IS RELEASED  
 FROM ANY FURTHER RESPONSIBILITIES.

**Southern Home Designs**  
 INCORPORATED  
 1400 Crescent Green Drive, Suite 130, Cary, NC 27518  
 919.380.7400 Office 919.380.7464 Fax  
 Web: shdplans.com Email: shd@ncrr.com

THE  
**WESTON 2019**  
 REVISED 01-22-19

**Tobin Construction Company**  
 1021 Collins Drive, Raleigh, NC 27609  
 Office: 919.622.7057

ENGR. #:  
 DATE: 01-15-19  
 SHEET: A-2  
 PLAN #: 19-011519

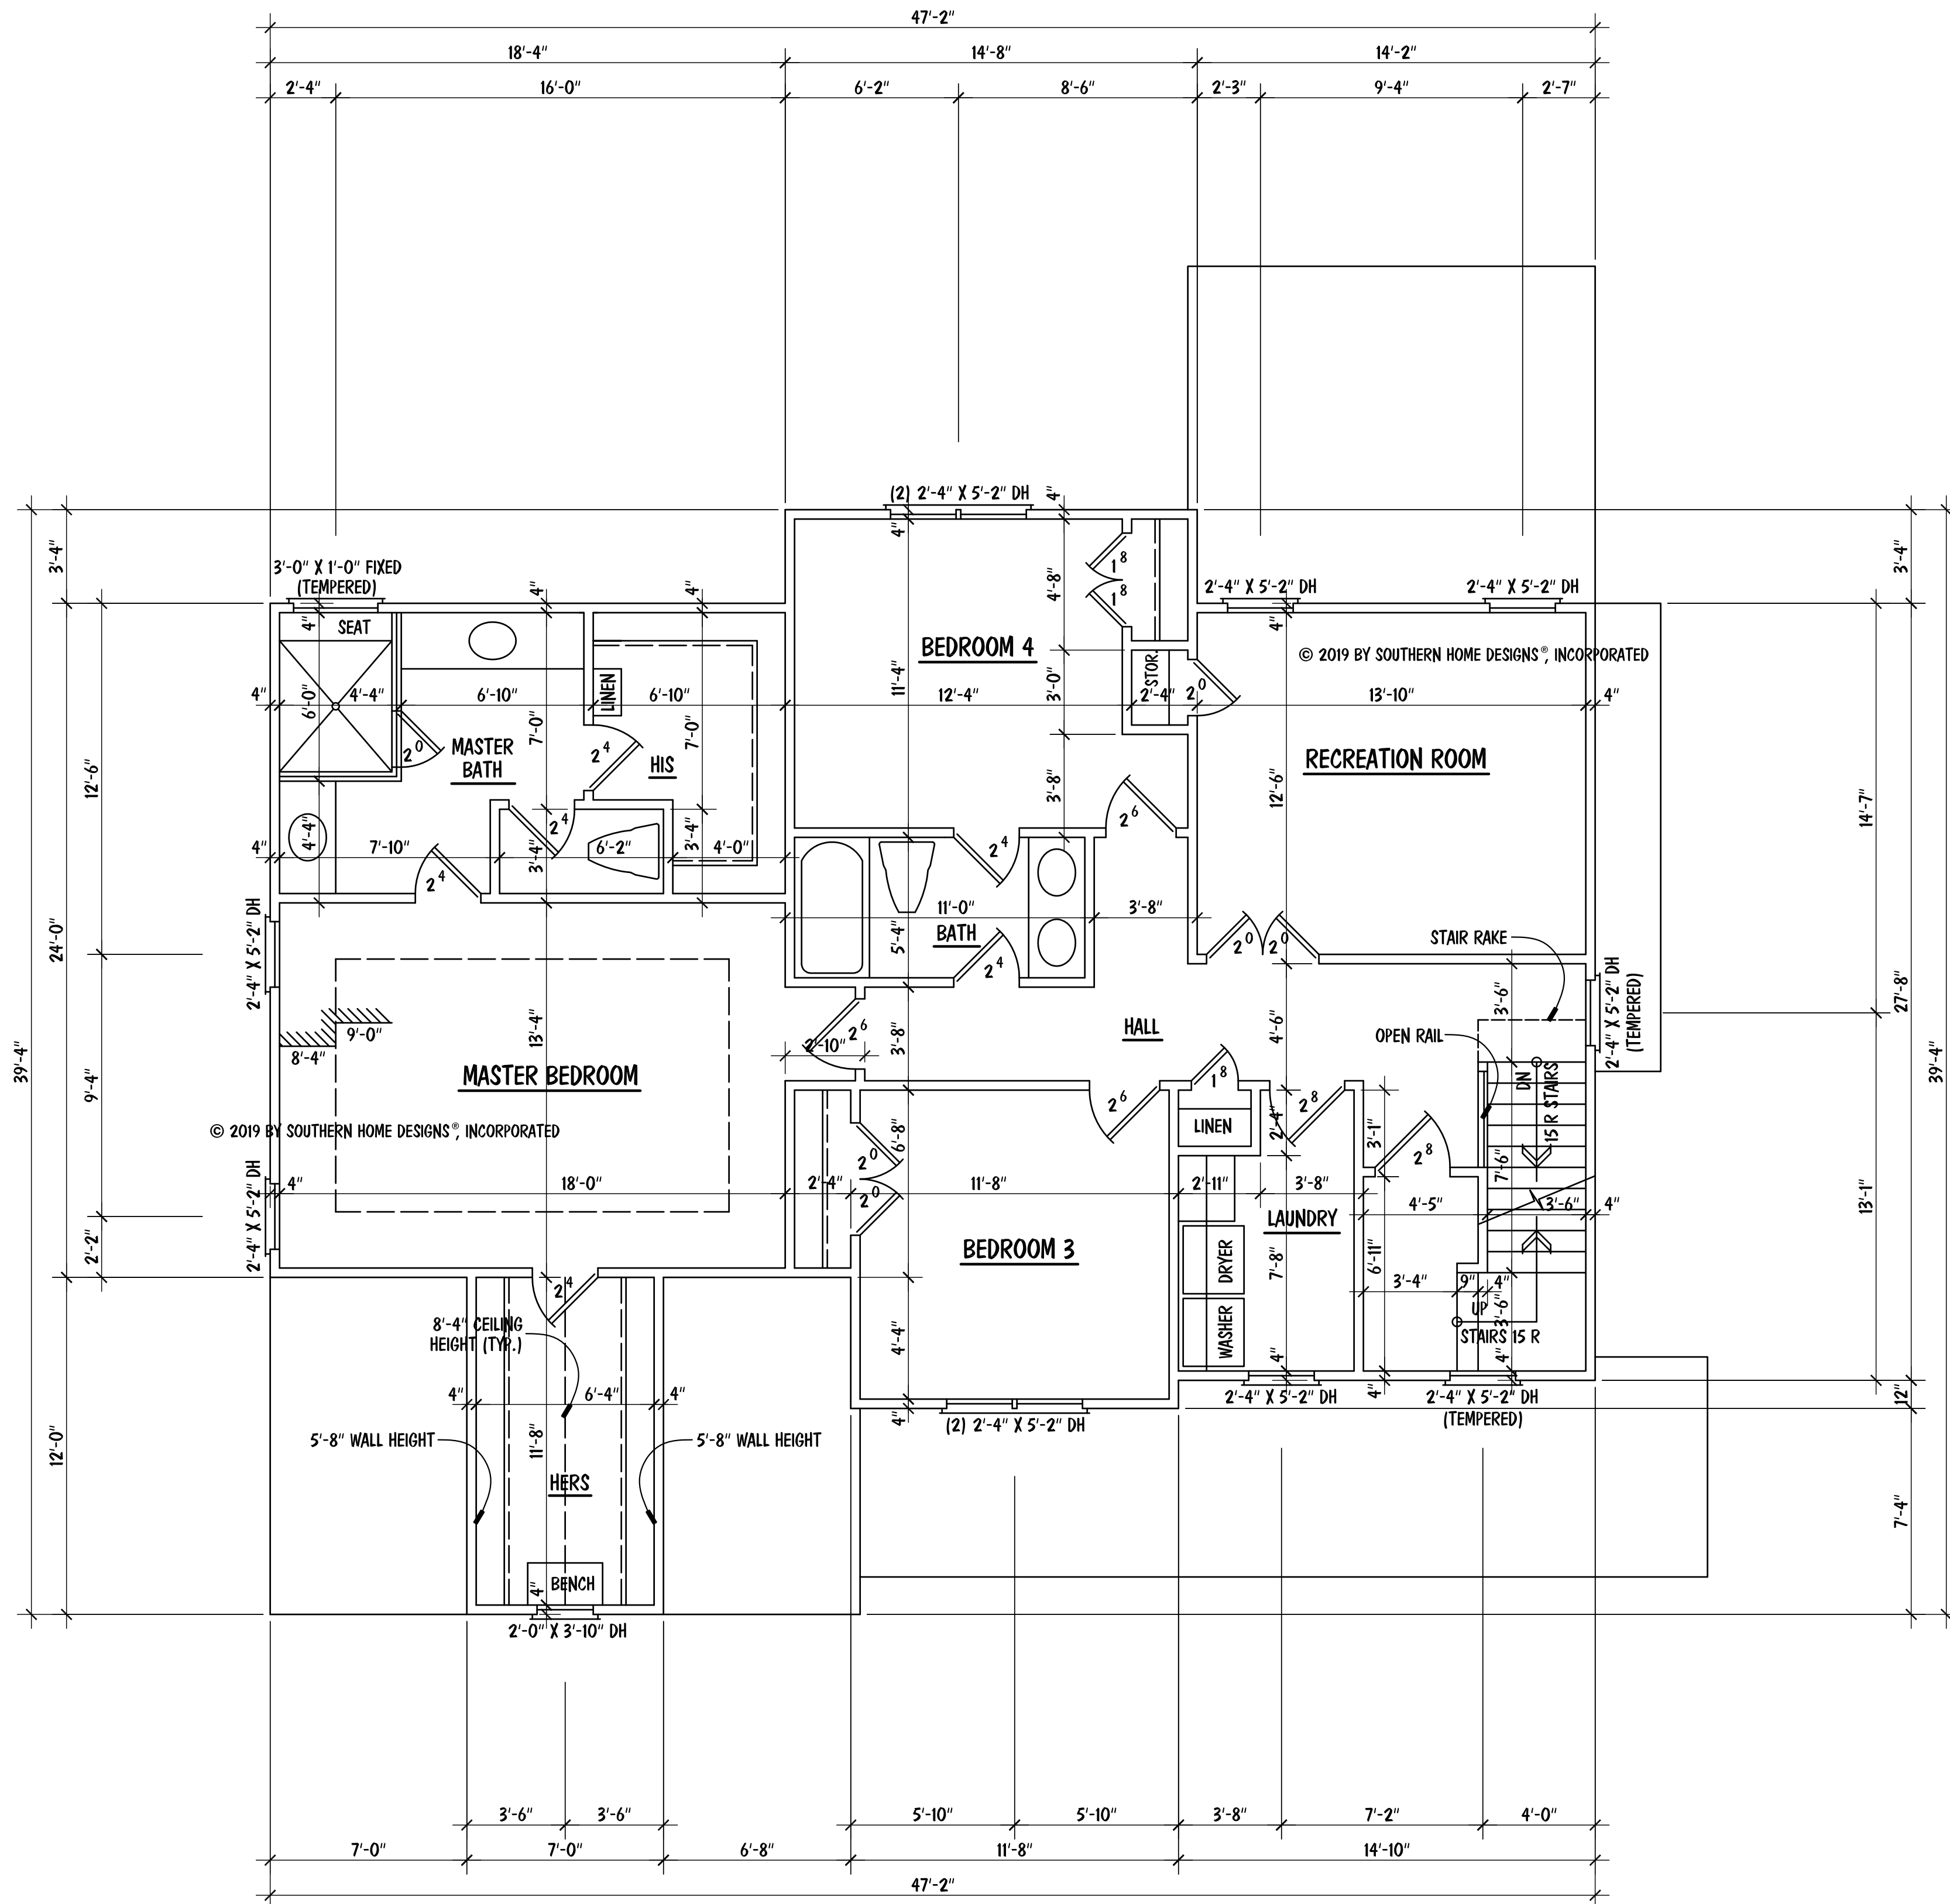

**NOTES:**

- 9'-0" CEILING HGT. (TYP.) U.N.O.
- SET WINDOWS @ 7'-0" A.F.F. (TYP.) U.N.O.
- SET WINDOWS IN BEDROOM 3 & LAUNDRY @ 7'-4" A.F.F.
- SET WINDOW IN MASTER BATH @ 7'-10" A.F.F.
- SET WINDOW IN HER CLOSET @ 5'-4" A.F.F.
- STAIRS: DN 15 R (TYP.), 2ND FLOOR TO 1ST FLOOR
- STAIRS: UP 15 R (TYP.), 2ND FLOOR TO 3RD FLOOR

**SECOND FLOOR PLAN**

SCALE: 1/4" = 1'-0"

© 2019 BY SOUTHERN HOME DESIGNS®, INCORPORATED  
 THESE PLANS ARE PROTECTED UNDER FEDERAL COPYRIGHT LAWS.  
 THE ORIGINAL PURCHASER OF THESE PLANS IS LICENSED TO USE  
 THE PLANS FOR THE CONSTRUCTION OF ONE AND ONLY ONE  
 SINGLE FAMILY HOME. REPRODUCTION, MODIFICATION, OR REUSE  
 OF THESE PLANS WITHOUT THE WRITTEN CONSENT OF SOUTHERN  
 HOME DESIGNS®, INCORPORATED, IS EXPRESSLY PROHIBITED.


**Houseplan Works.com**  
 ALL DIMENSIONS AND SITE DIMENSIONS ARE TO BE VERIFIED  
 BEFORE CONSTRUCTION BEGINS. ONCE CONSTRUCTION HAS  
 BEGUN SOUTHERN HOME DESIGNS, INCORPORATED, IS RELEASED  
 FROM ANY FURTHER RESPONSIBILITIES.

**Southern Home Designs**  
 INCORPORATED  
 1400 Crescent Green Drive, Suite 130, Cary, NC 27518  
 919.380.7400 Office 919.380.7464 Fax  
 Web: shdplans.com Email: shd@nc.hrd.com

THE  
 WESTON 2019  
 REVISED 01-22-19

**Tobin Construction Company**  
 1021 Collins Drive, Raleigh, NC 27609  
 Office: 919.622.7057

ENGR. #:	
DATE:	01-15-19
SHEET:	A-3
PLAN #:	19-011519

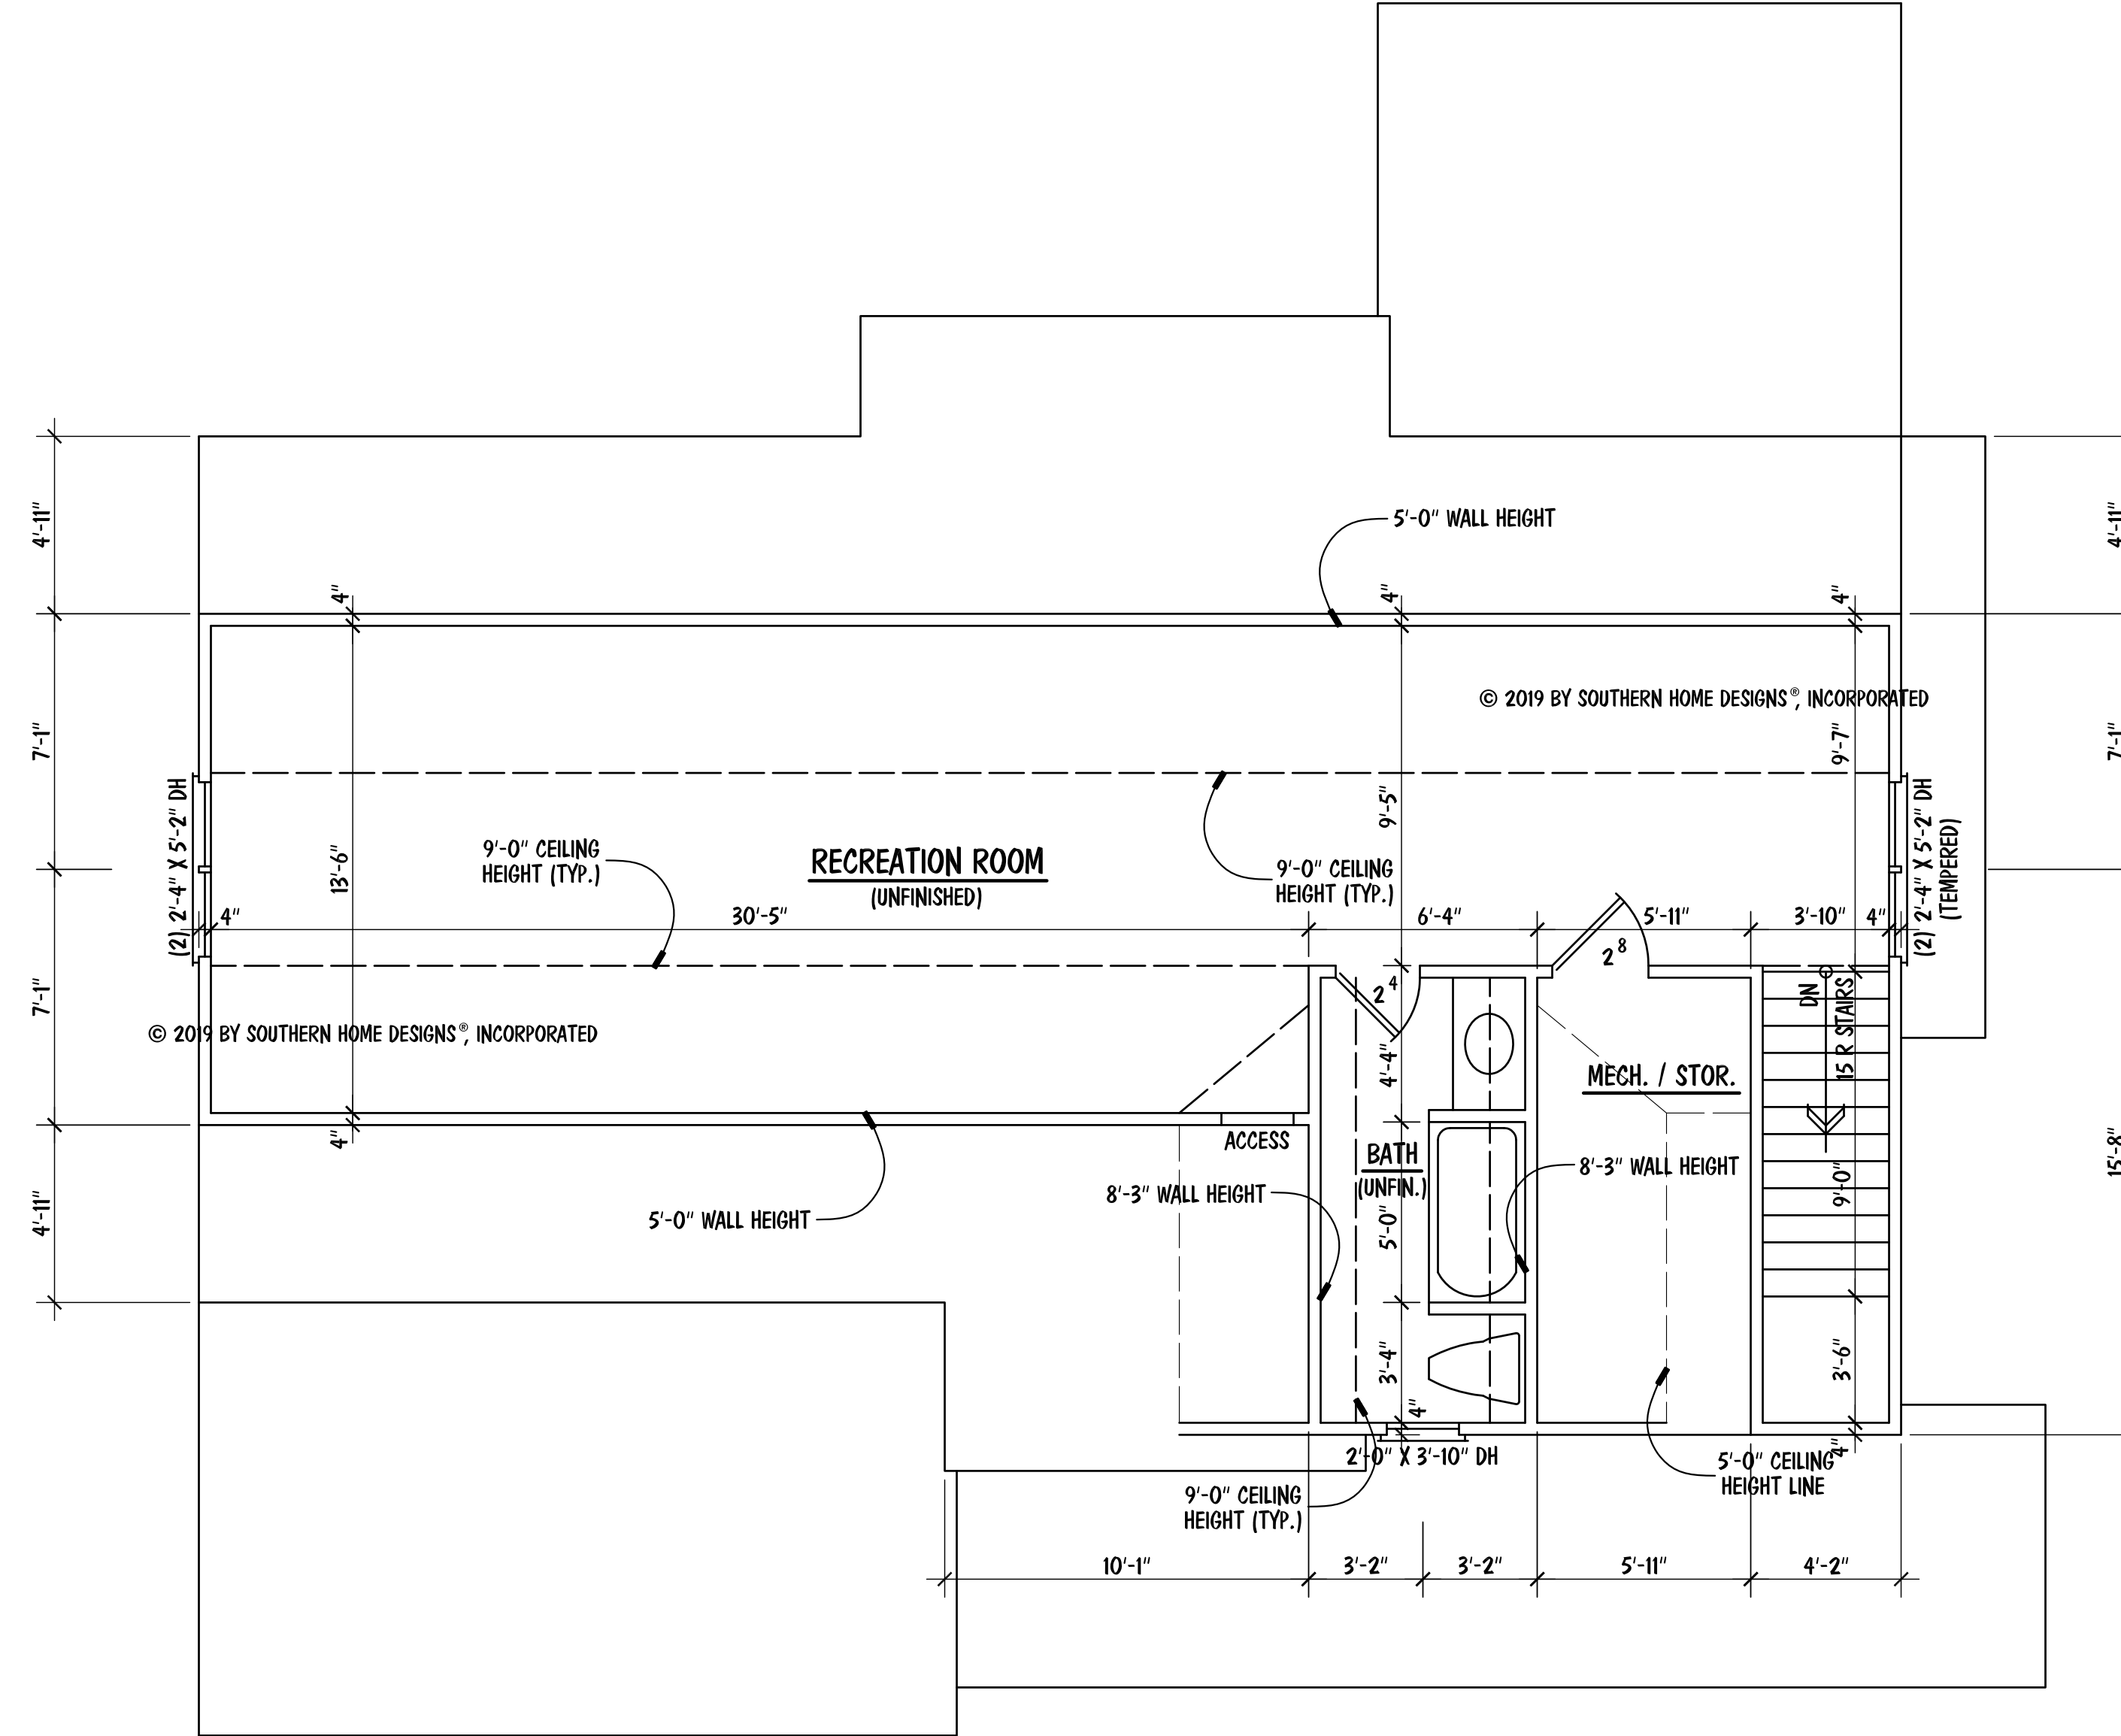

- NOTES:**
- 9'-0" CEILING HGT. (TYP.) U.N.O.
  - SET WINDOWS @ 7'-0" A.F.F. (TYP.) U.N.O
  - SET WINDOW IN BATH @ 6'-8" A.F.F.
  - STAIRS: DN 15 R (TYP.), 3RD FLOOR TO 2ND FLOOR

**THIRD FLOOR PLAN**

SCALE: 1/4" = 1'-0"

ENGR. #: \_\_\_\_\_  
 DATE: 01-15-19  
 SHEET: A-4  
 PLAN #: 19-011519

<p><b>Tobin Construction Company</b>          1021 Collins Drive, Raleigh, NC 27609          Office: 919.622.7057</p>	<p>74E  <b>WESTON 2019</b>          REVISED 01-22-19</p>	<p><b>Southern Home Designs®</b>          INCORPORATED          1400 Crescent Green Drive, Suite 130, Cary, NC 27518          919.380.7400 Office 919.380.7464 Fax          Web: shdplans.com Email: shd@nc.rr.com</p>	<p>© 2019 BY SOUTHERN HOME DESIGNS®, INCORPORATED          THESE PLANS ARE PROTECTED UNDER FEDERAL COPYRIGHT LAWS.          THE ORIGINAL PURCHASER OF THESE PLANS IS LICENSED TO USE          THE PLANS FOR THE CONSTRUCTION OF ONE AND ONLY ONE          SINGLE FAMILY HOME. REPRODUCTION, MODIFICATION, OR REDUCE          OF THESE PLANS WITHOUT THE WRITTEN CONSENT OF SOUTHERN          HOME DESIGNS®, INCORPORATED, IS EXPRESSLY PROHIBITED.</p>
---	--	--	--